


FIGURE I

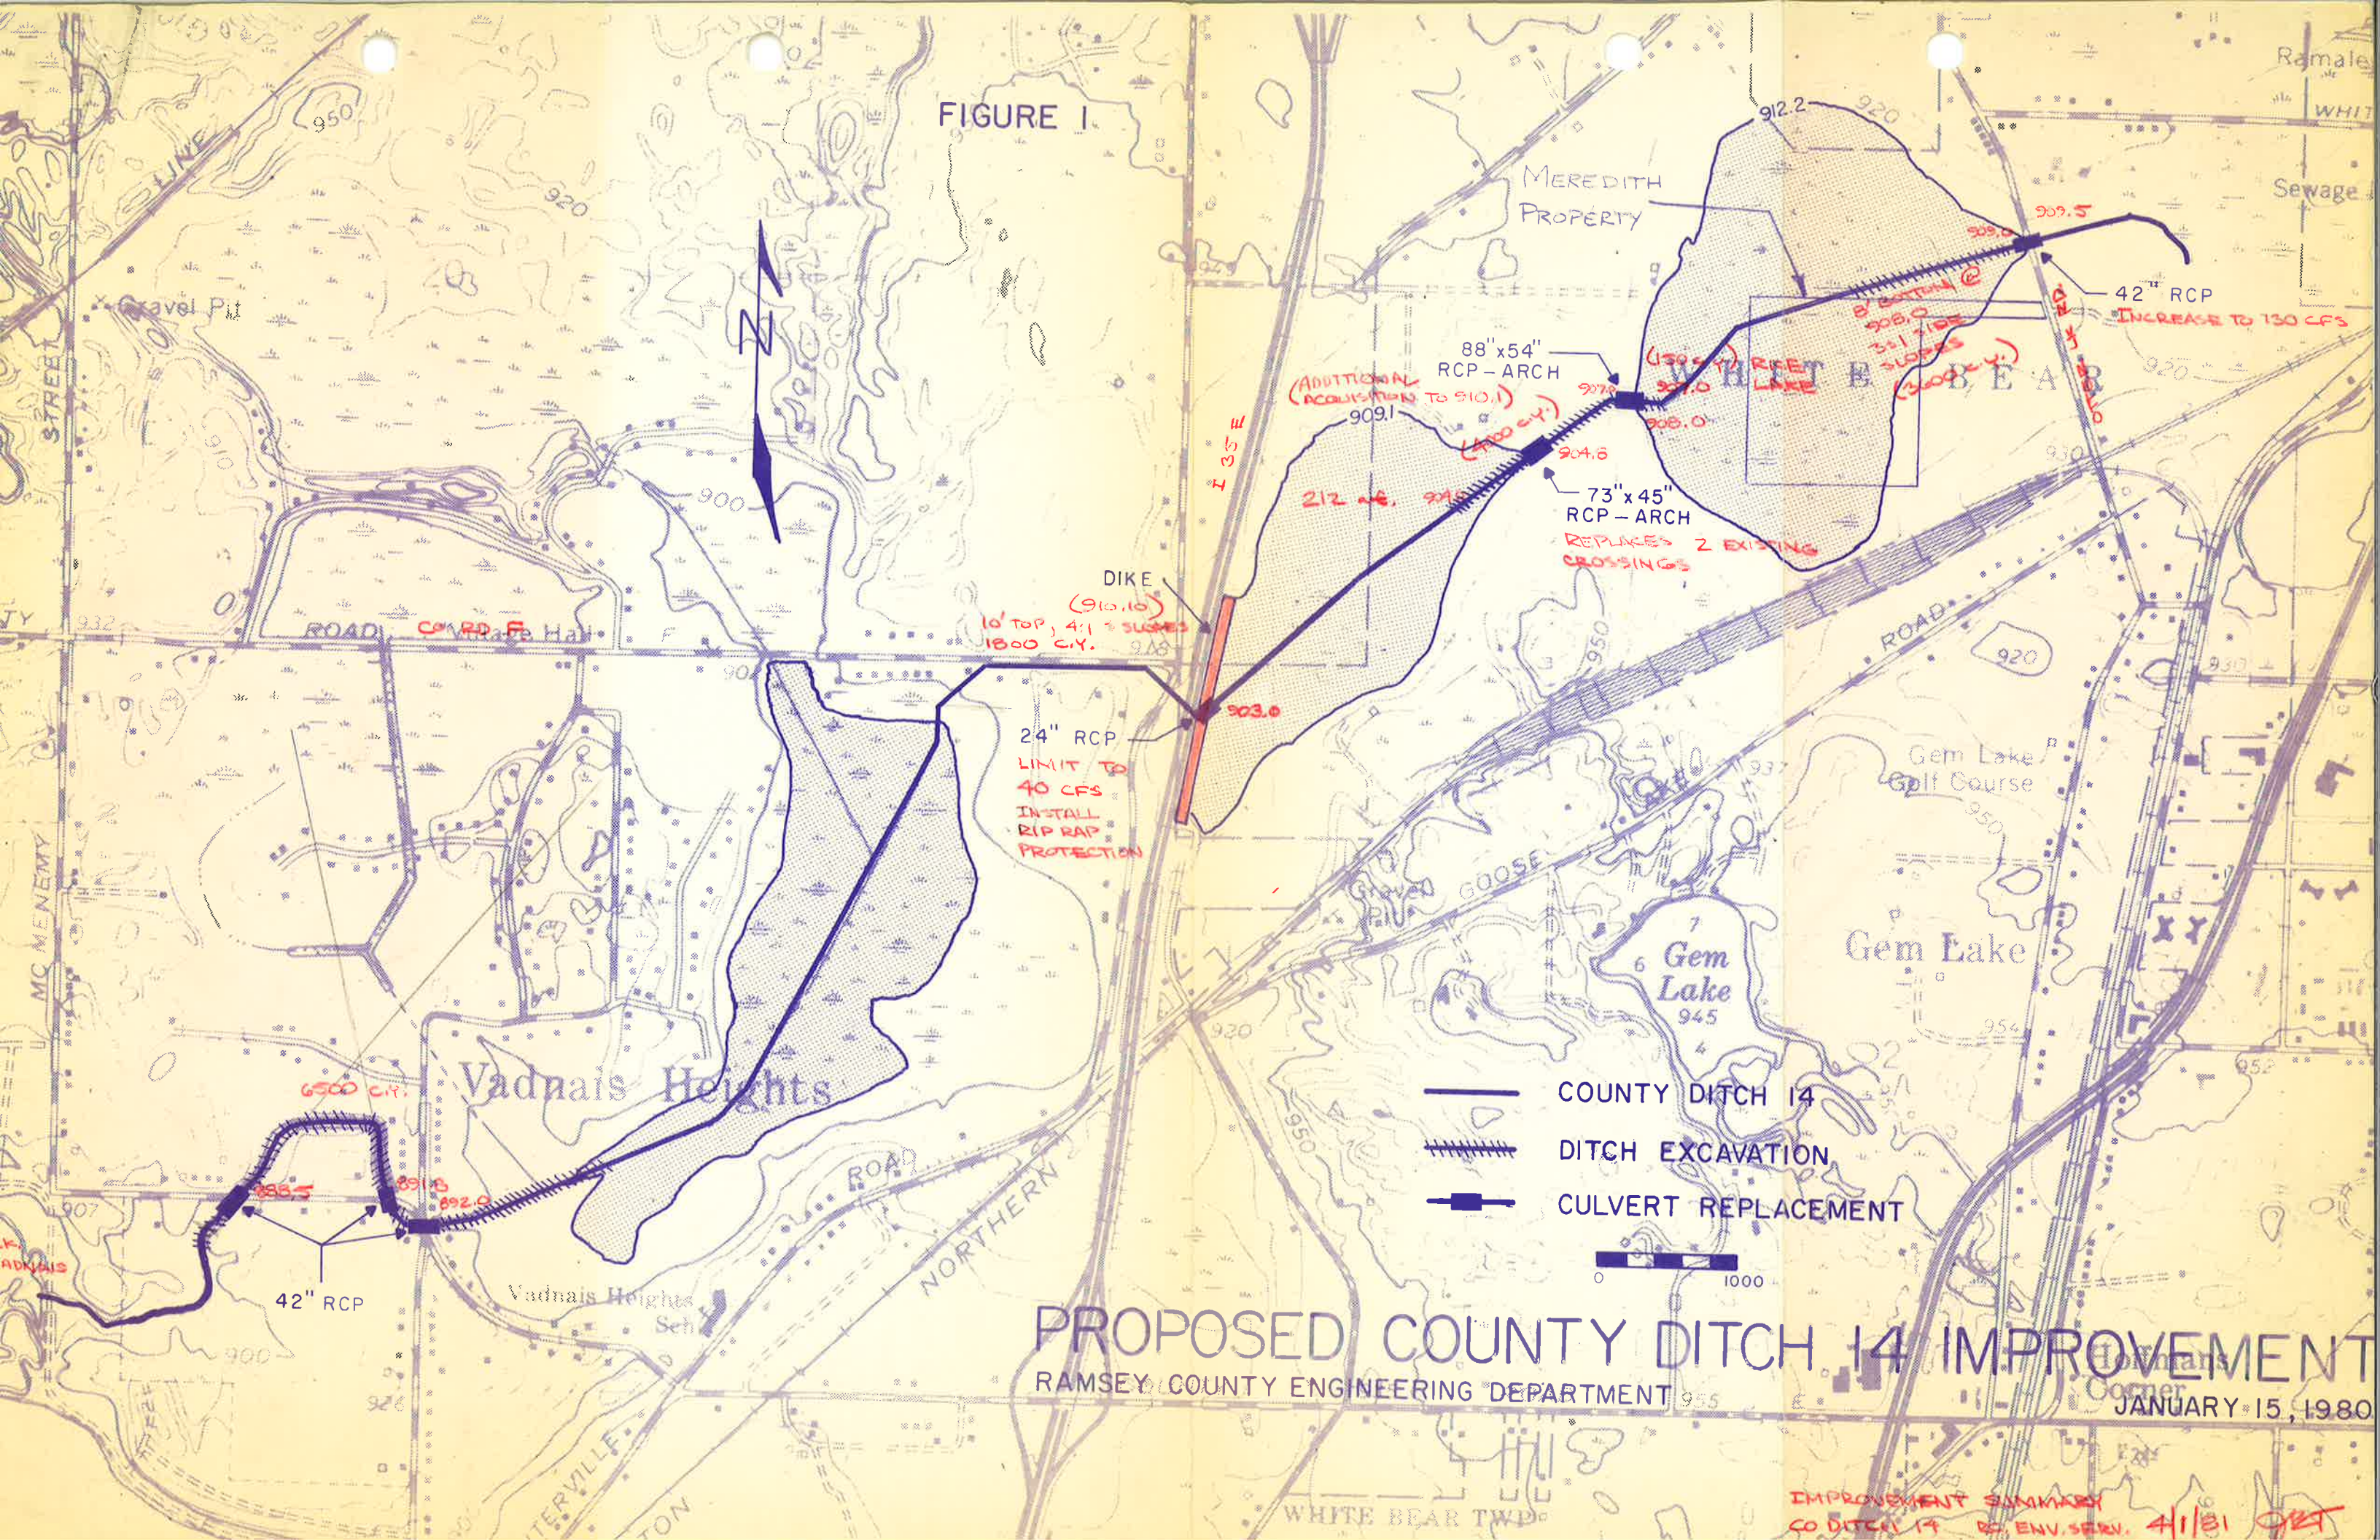

PROPOSED COUNTY DITCH 14 IMPROVEMENT
 RAMSEY COUNTY ENGINEERING DEPARTMENT

JANUARY 15, 1980

IMPROVEMENT SUMMARY
 CO DITCH 14 RC, ENV. SERV. 4/1/81