
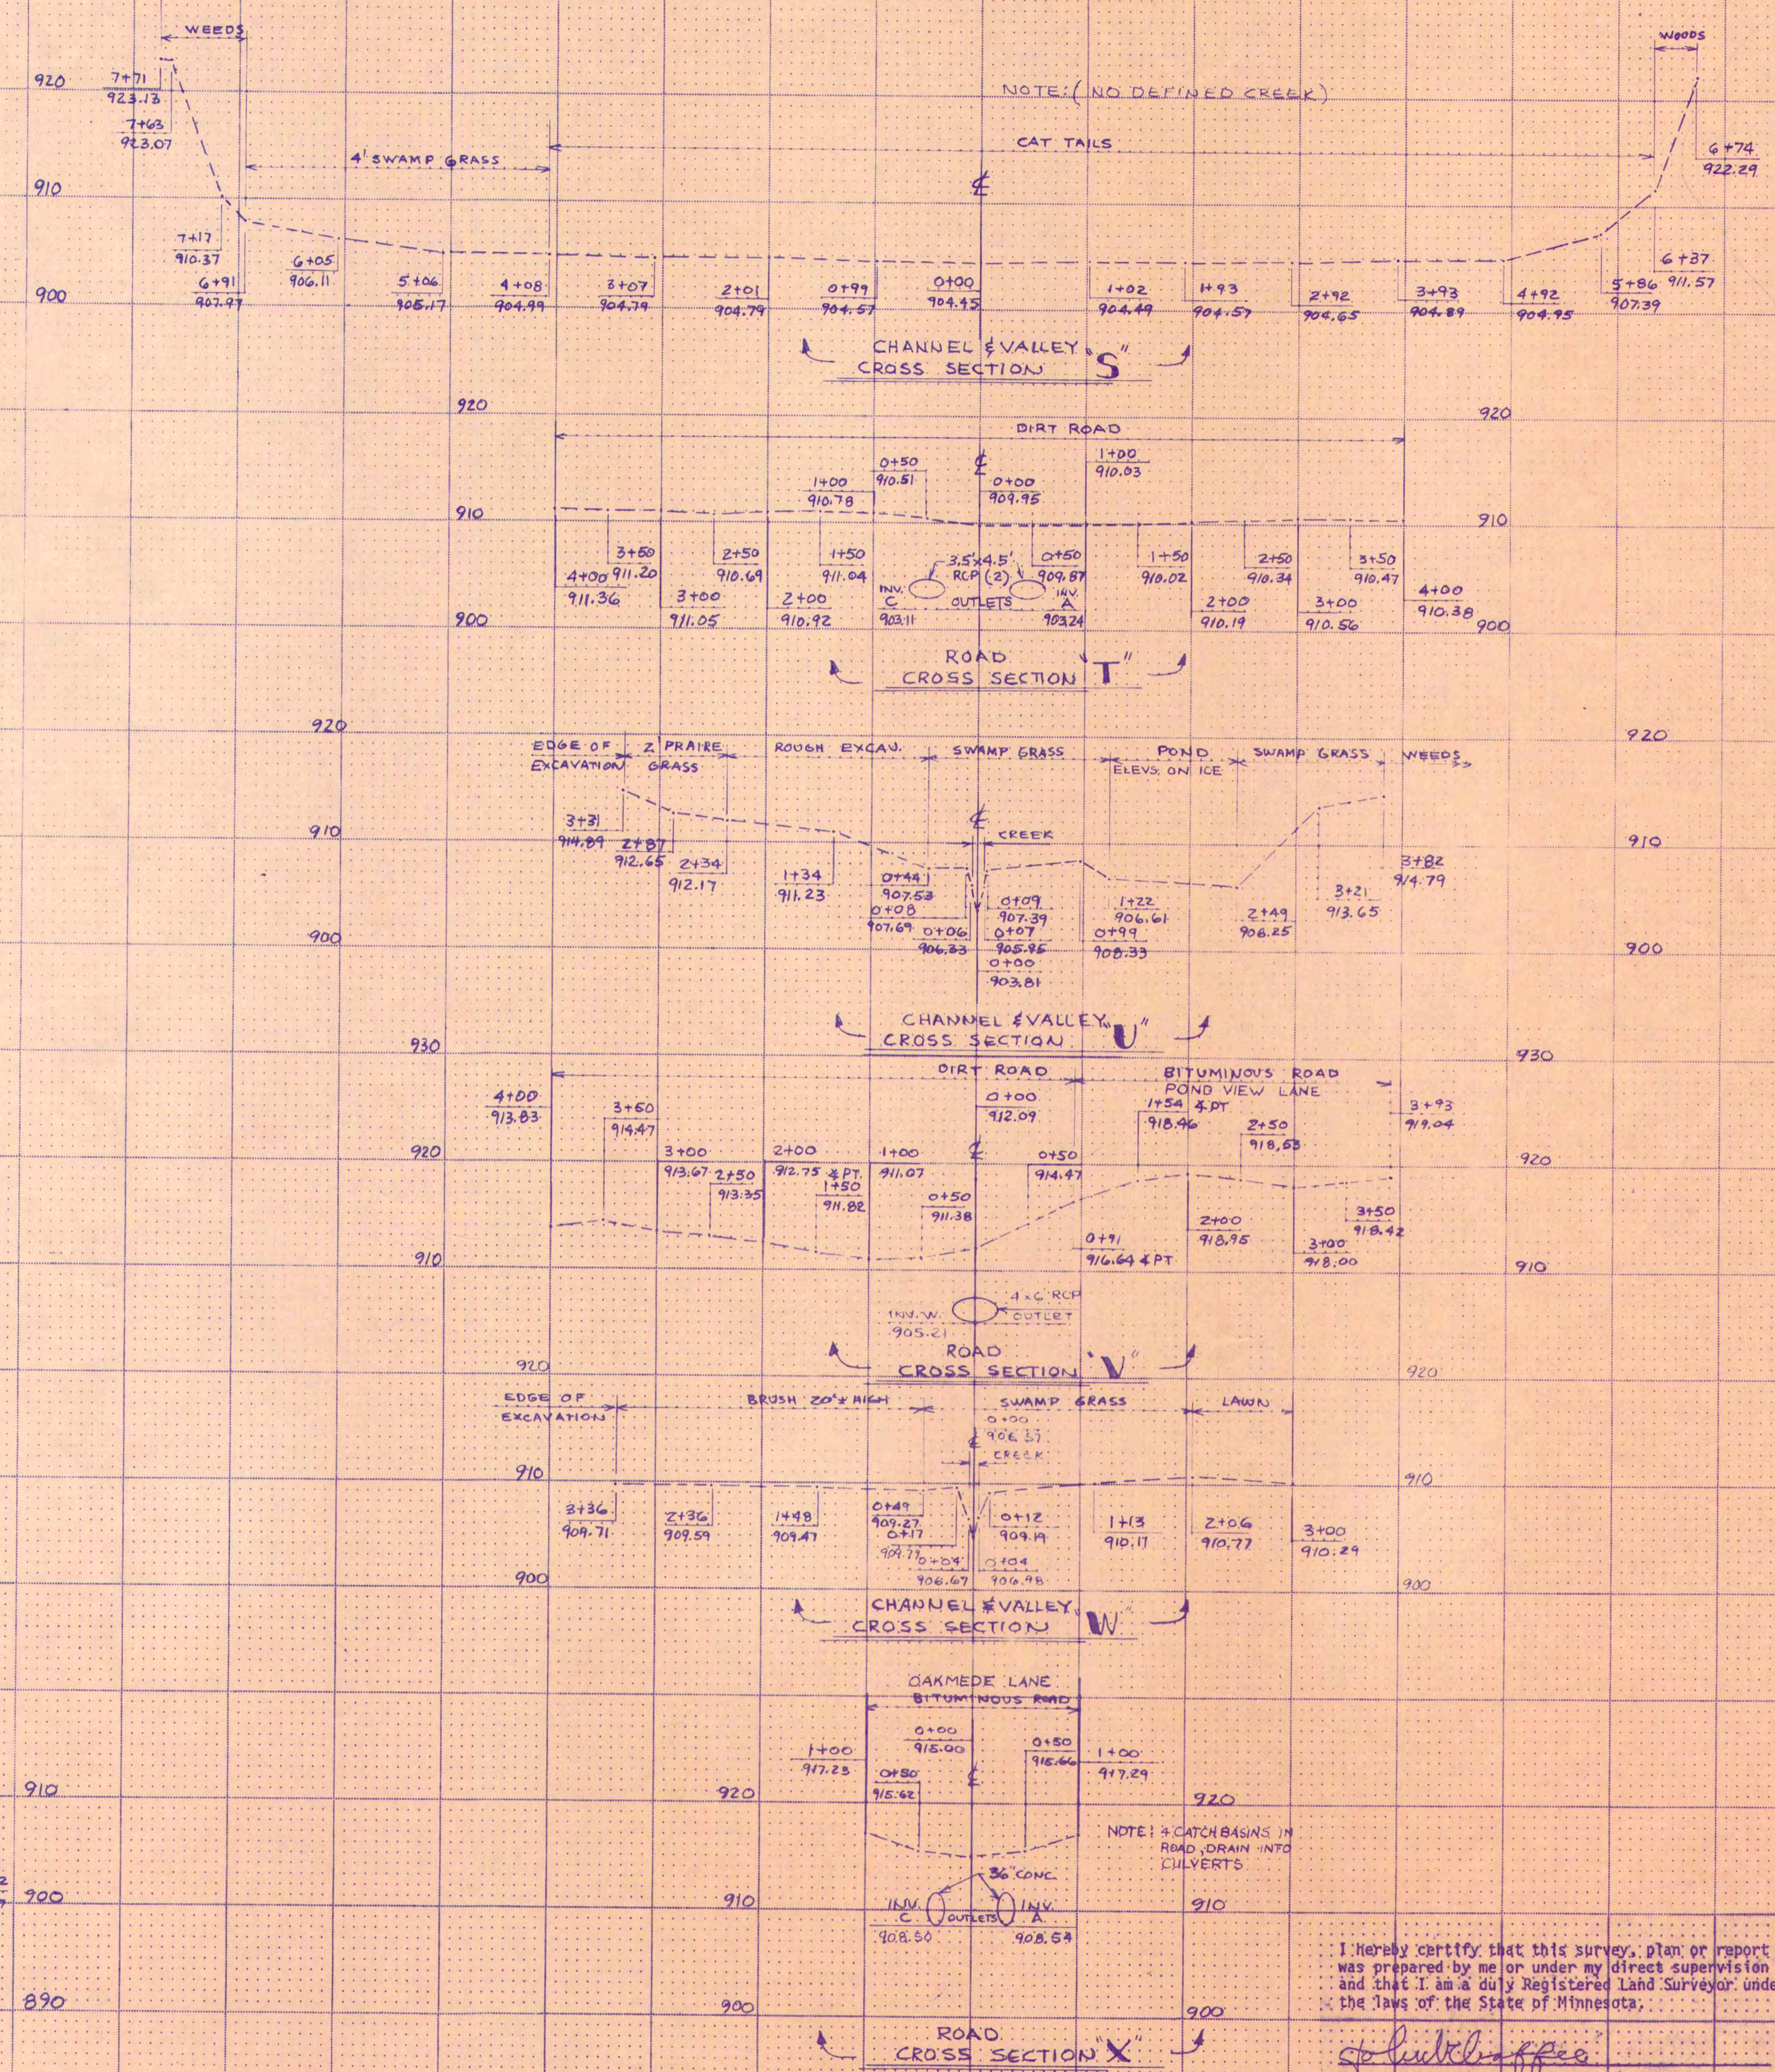


I hereby certify that this survey, plan or report was prepared by me or under my direct supervision and that I am a duly Registered Land Surveyor under the laws of the State of Minnesota.

John L. Hoff
 Registration No. 15628 Date MAR 26, 1987

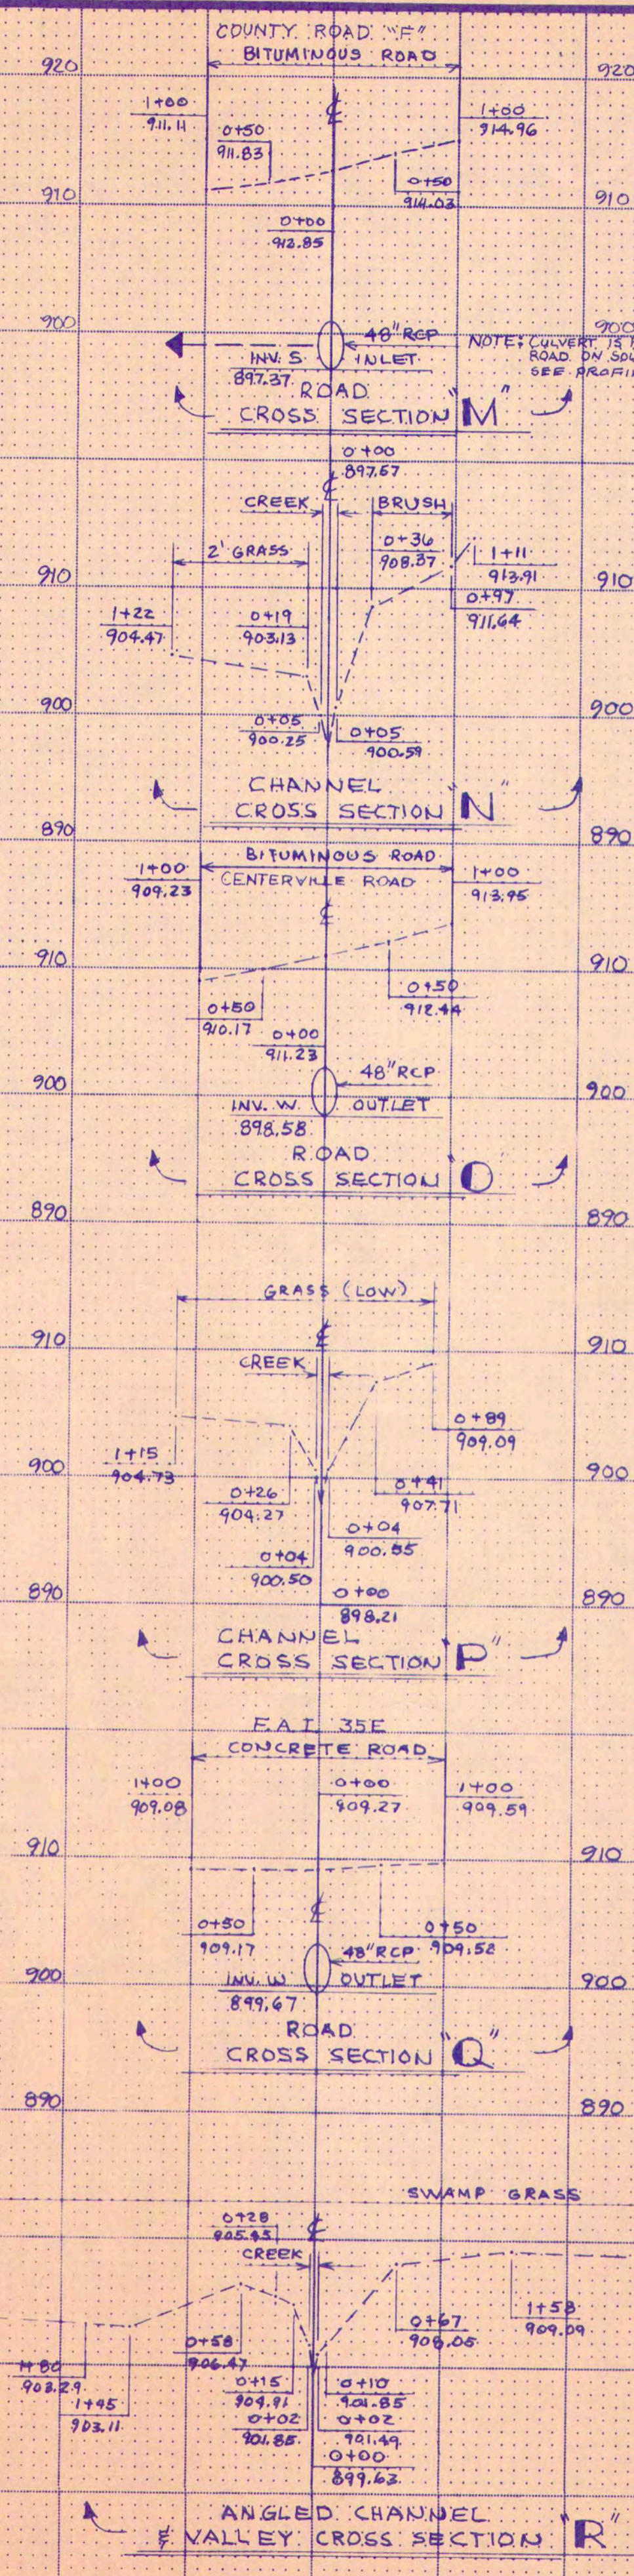


NOTE: (NO DEFINED CREEK)

NOTE: 4 CATCH BASINS IN ROAD DRAIN INTO CULVERTS

I hereby certify that this survey, plan or report was prepared by me or under my direct supervision and that I am a duly Registered Land Surveyor under the laws of the State of Minnesota.

John L. Hoff
 Registration No. 18778 Date MAR 26 1987


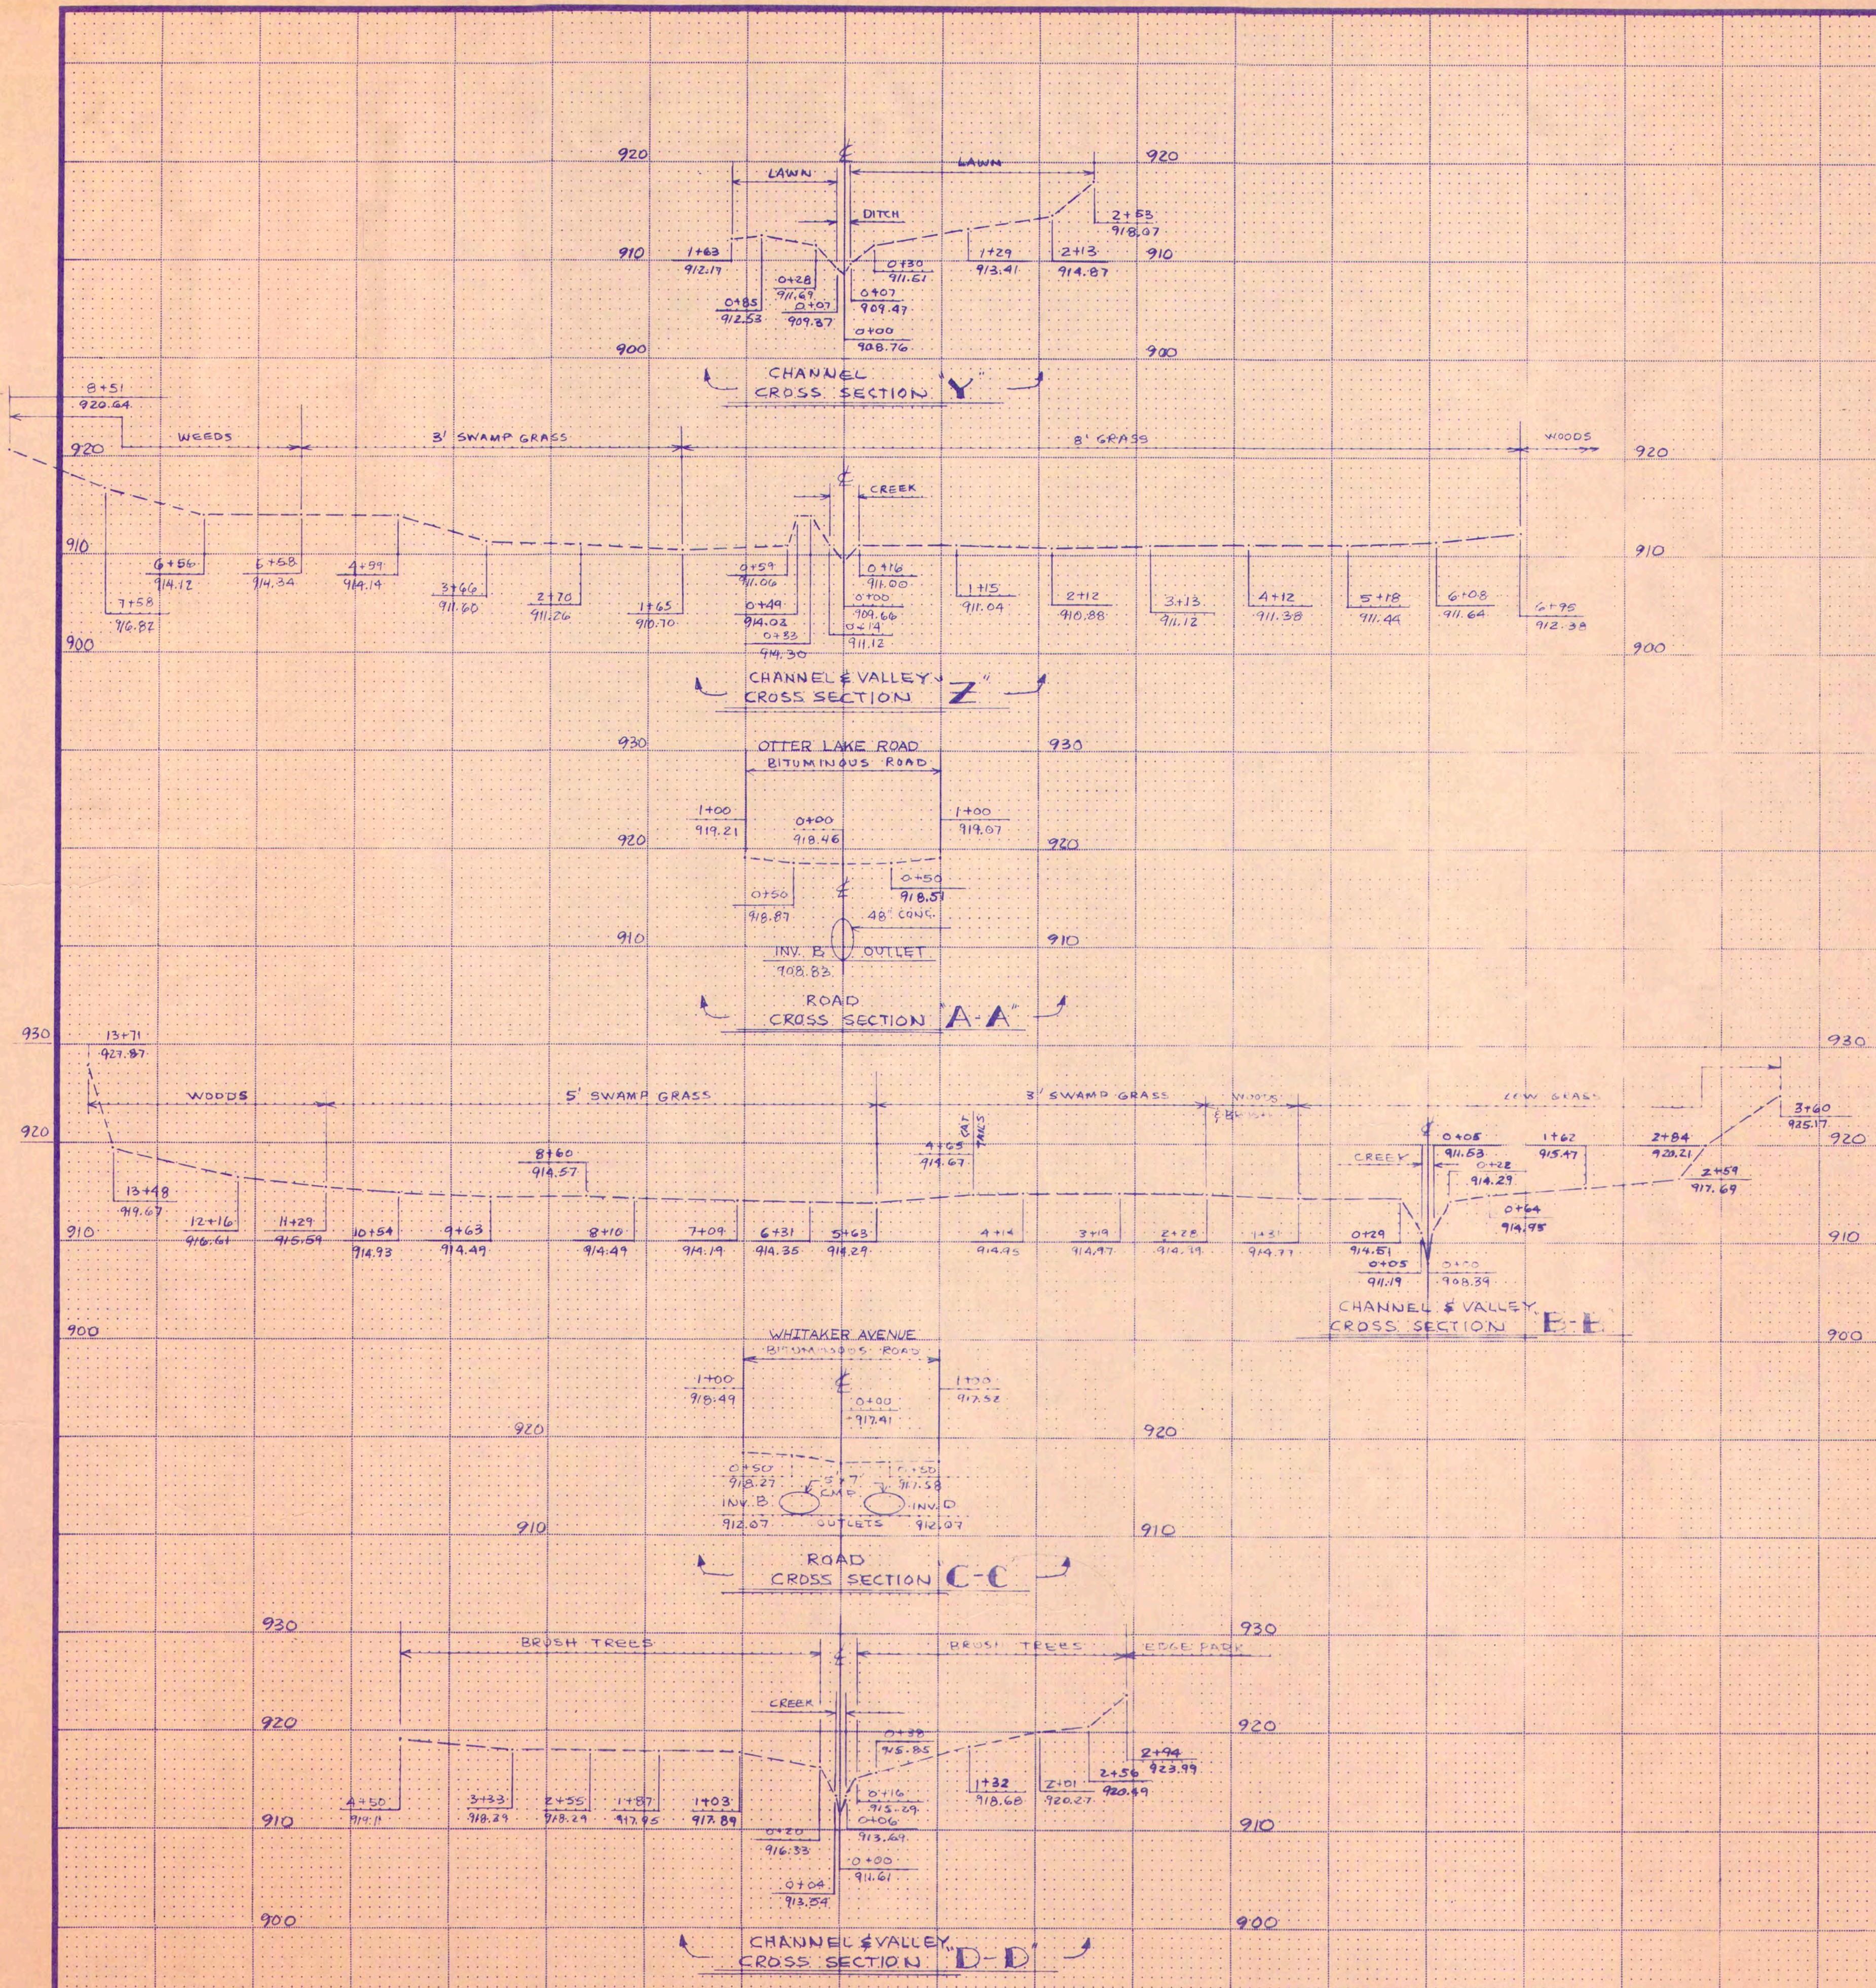


I hereby certify that this survey, plan or report was prepared by me or under my direct supervision and that I am a duly Registered Land Surveyor under the laws of the State of Minnesota.

Robert Hoff
 Registration No. 16239 Date MAR. 26, 1987


TRIBUTARY (1)

TRIBUTARY (2)

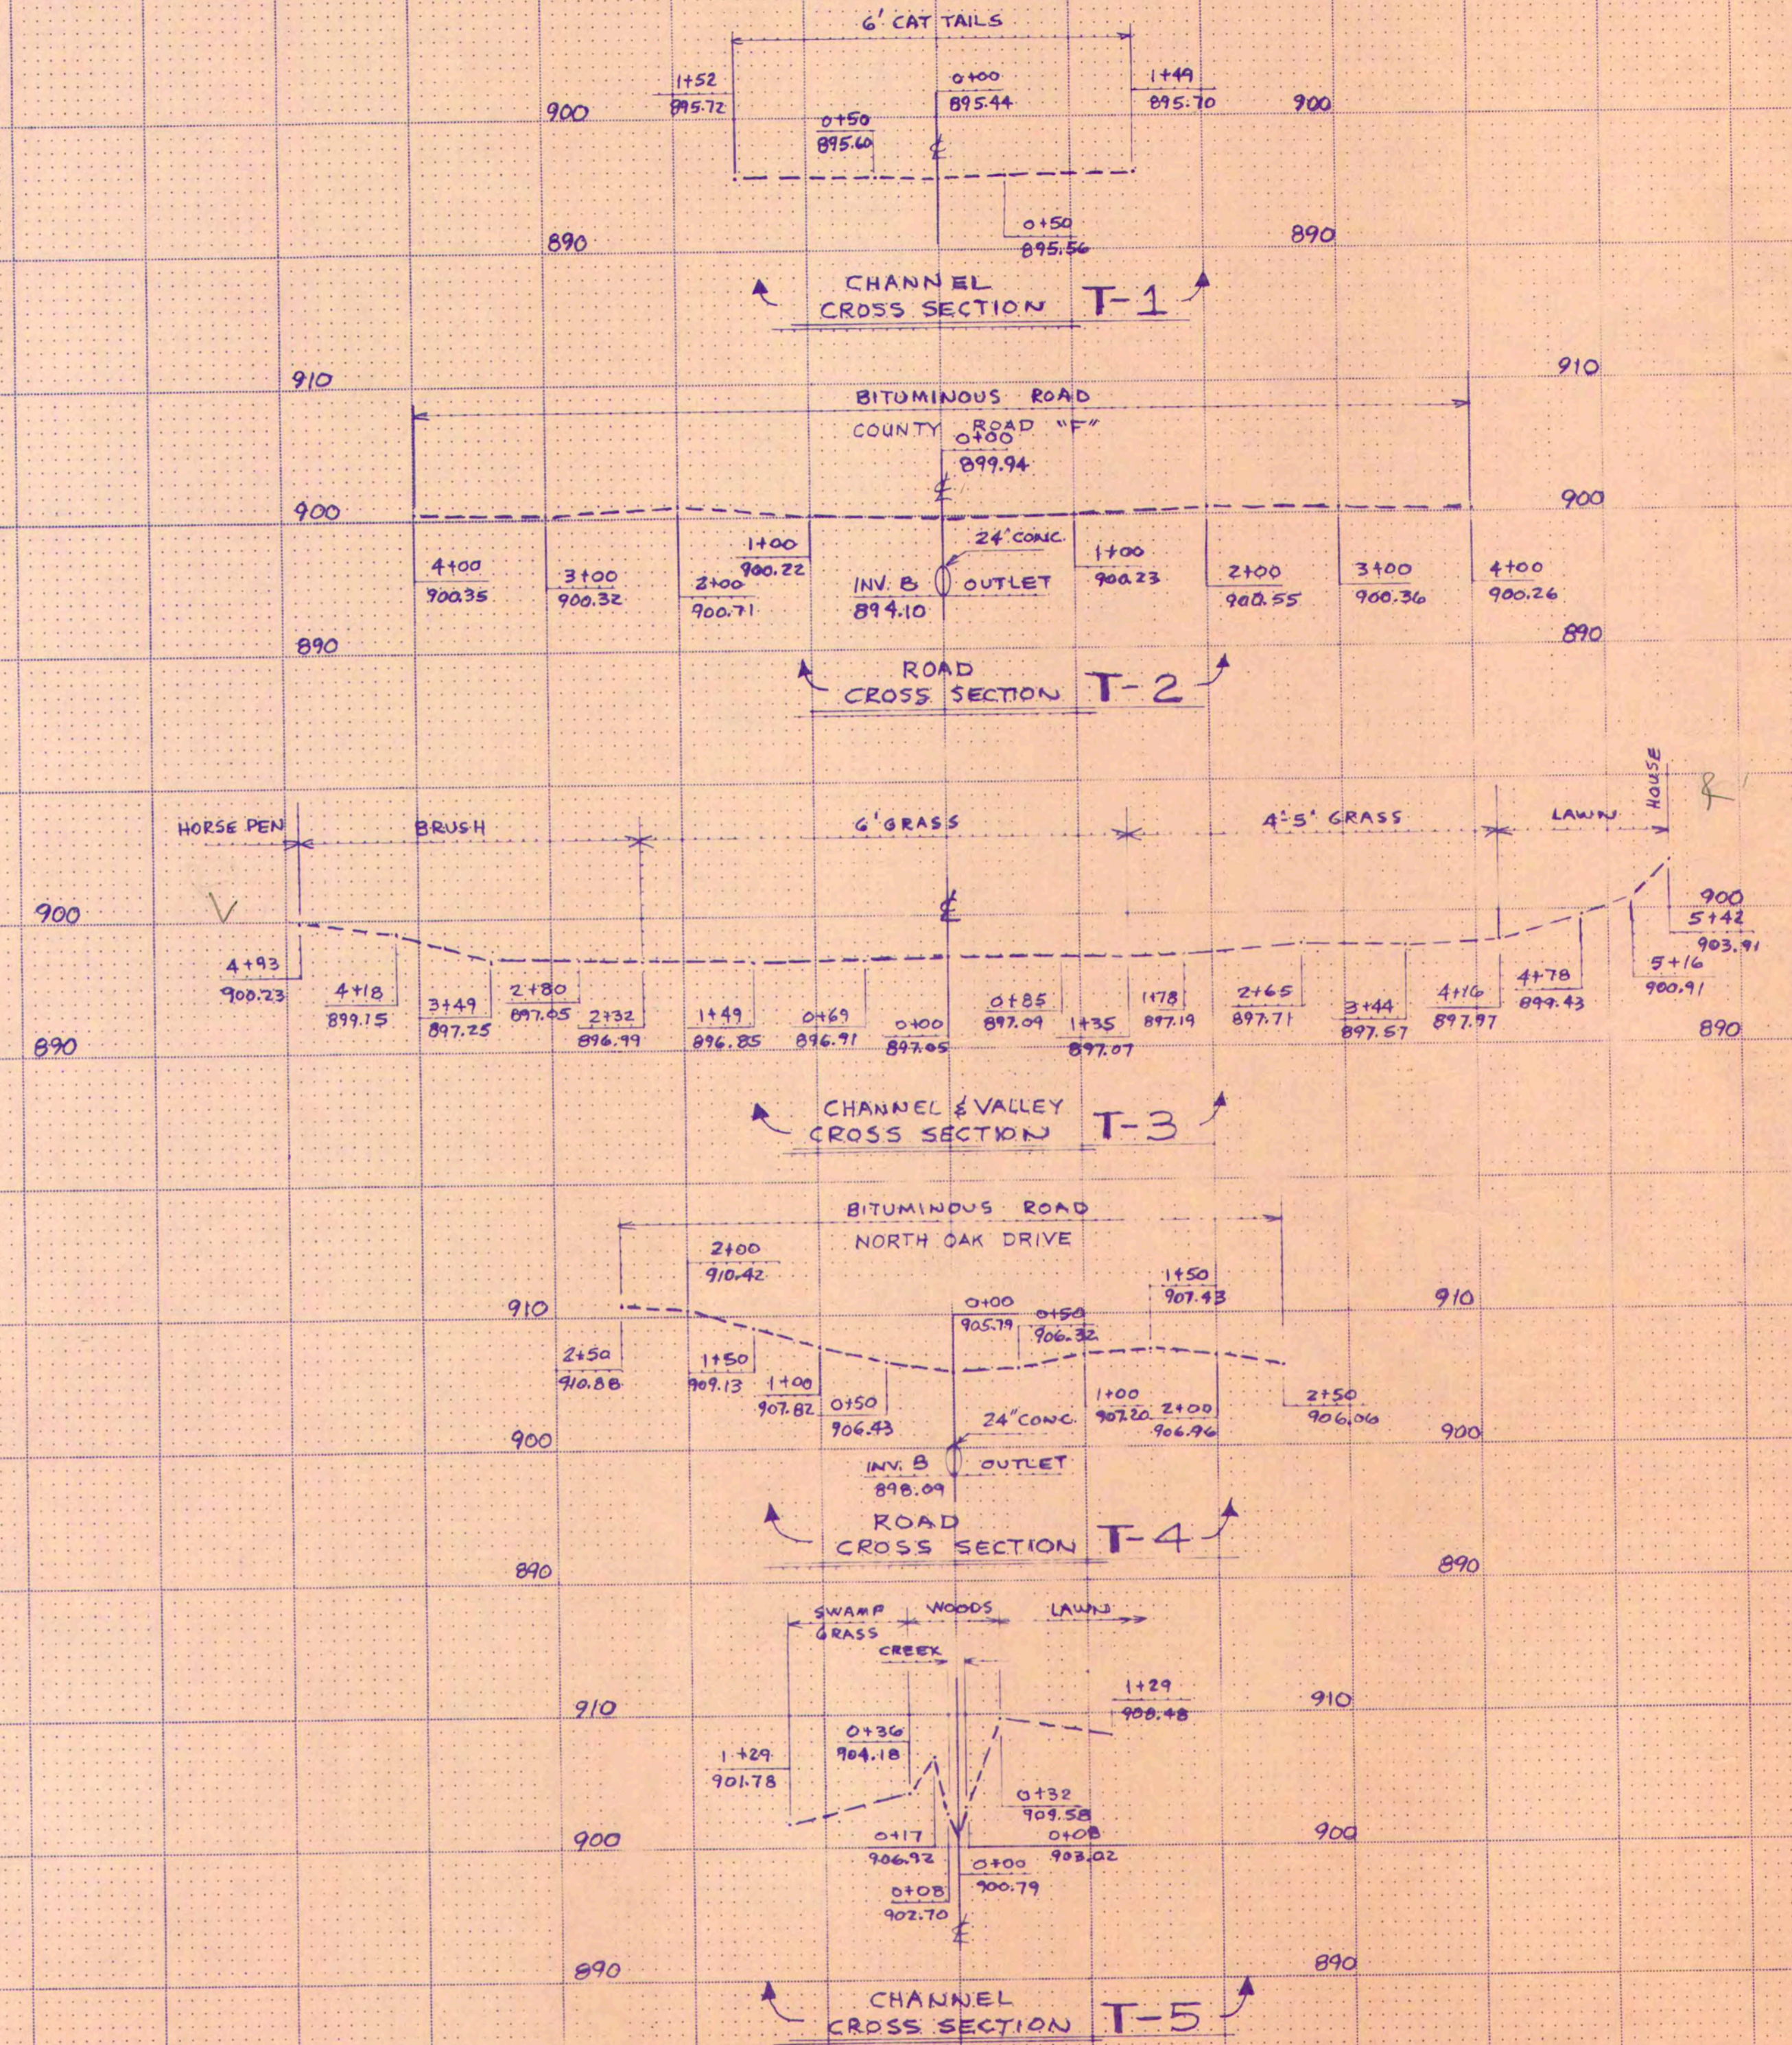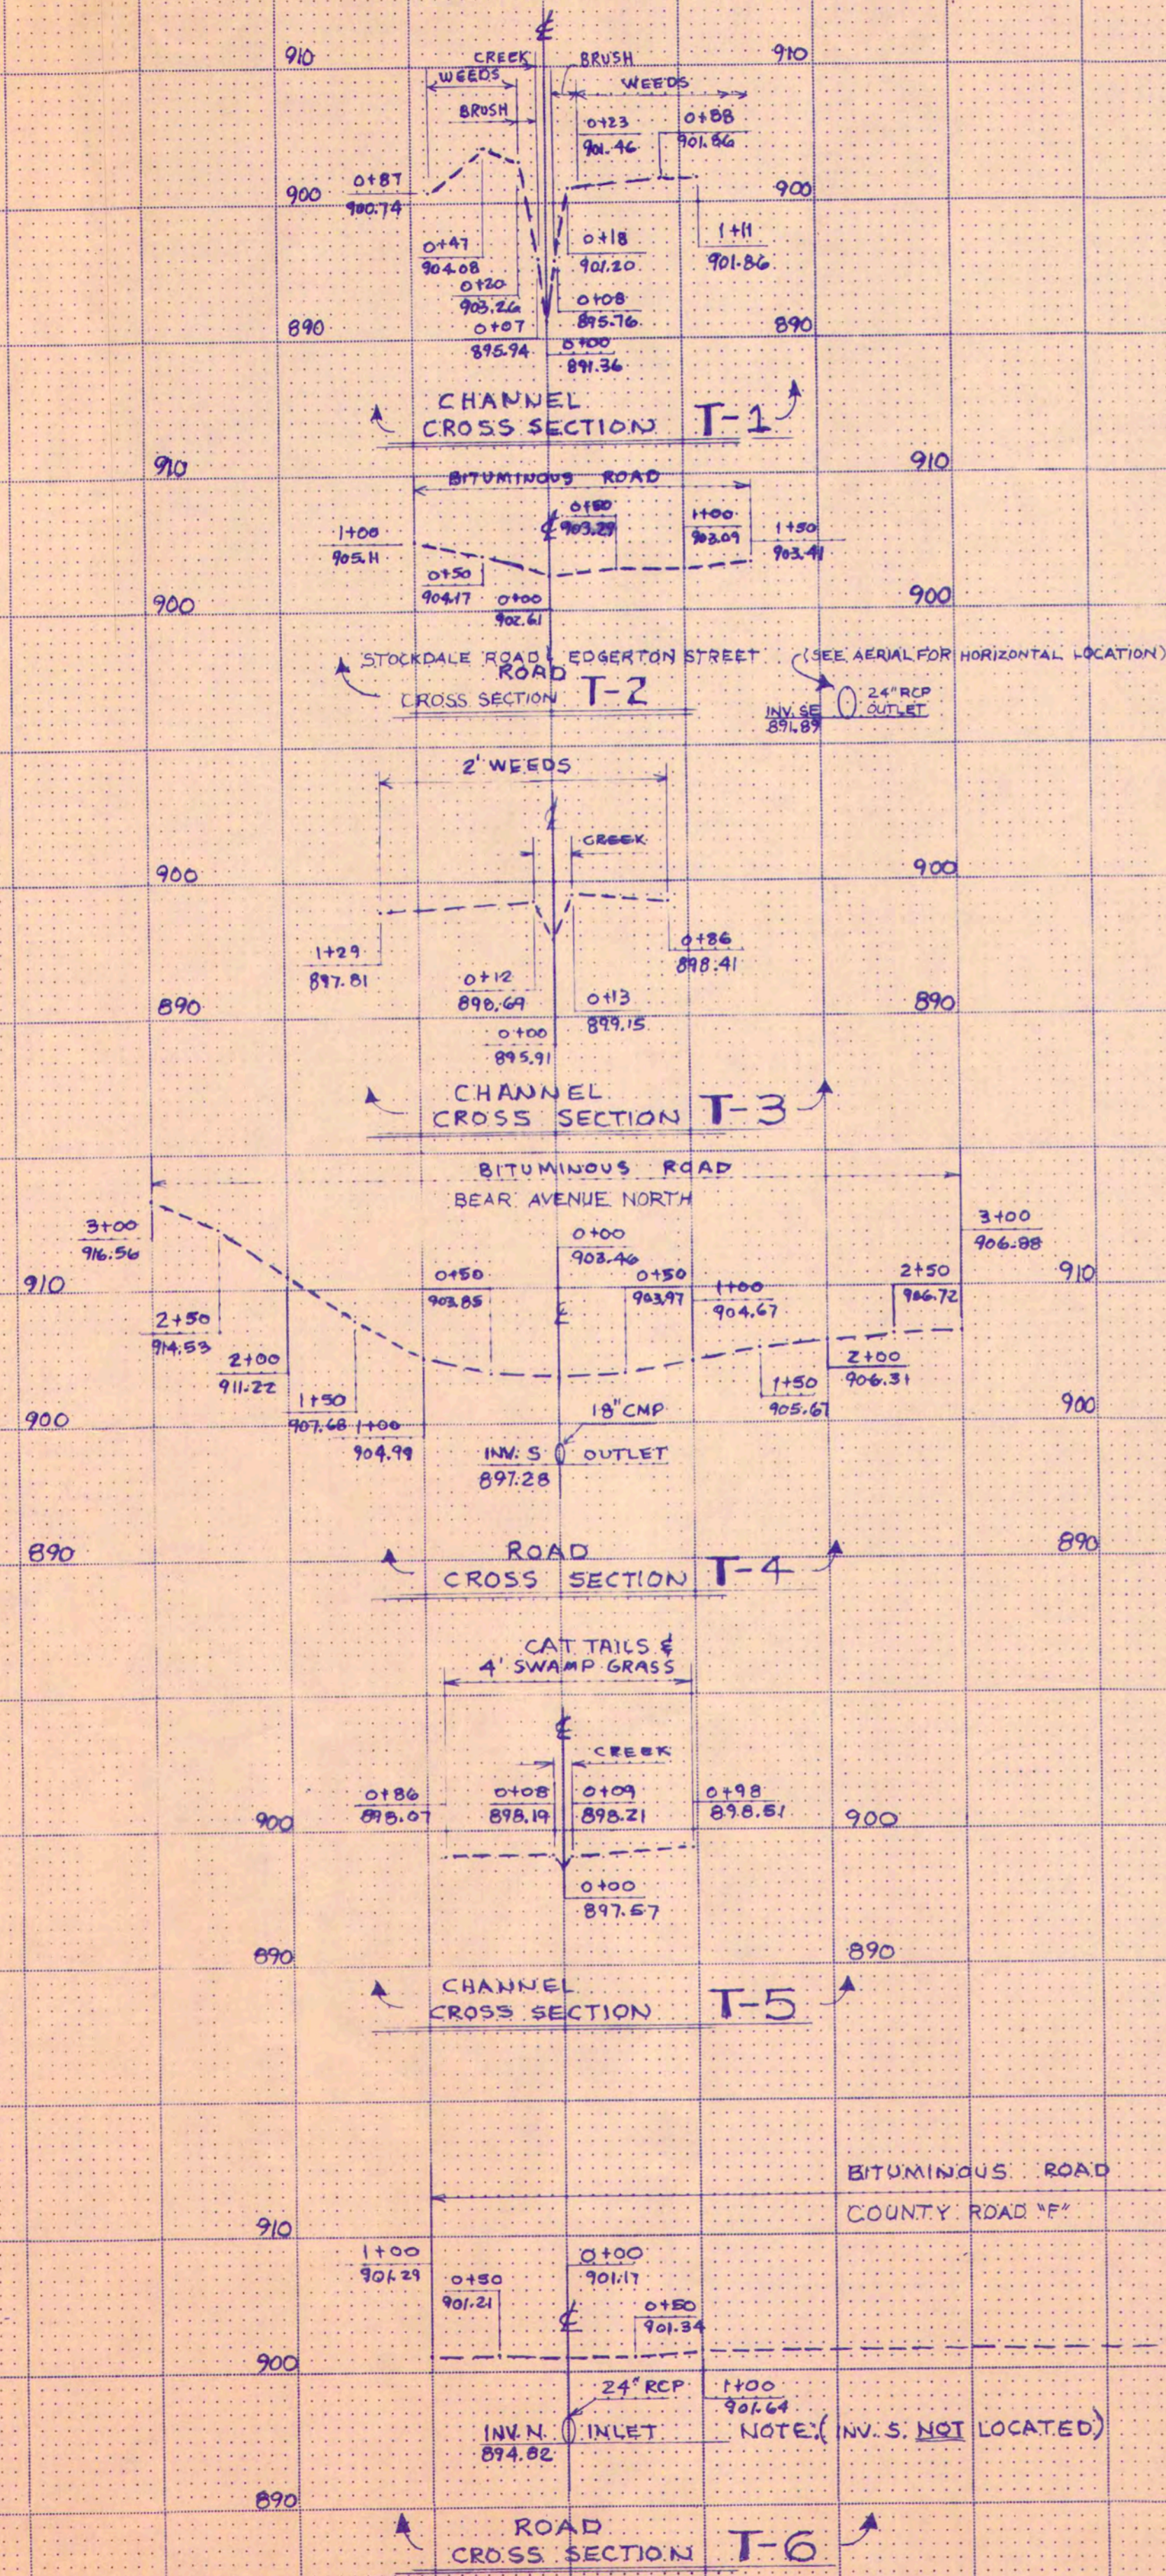

I hereby certify that this survey, plan or report was prepared by me or under my direct supervision and that I am a duly Registered Land Surveyor under the laws of the State of Minnesota.

John L. Hoff
 Registration No. 15228 Date: MAR. 3, 1987

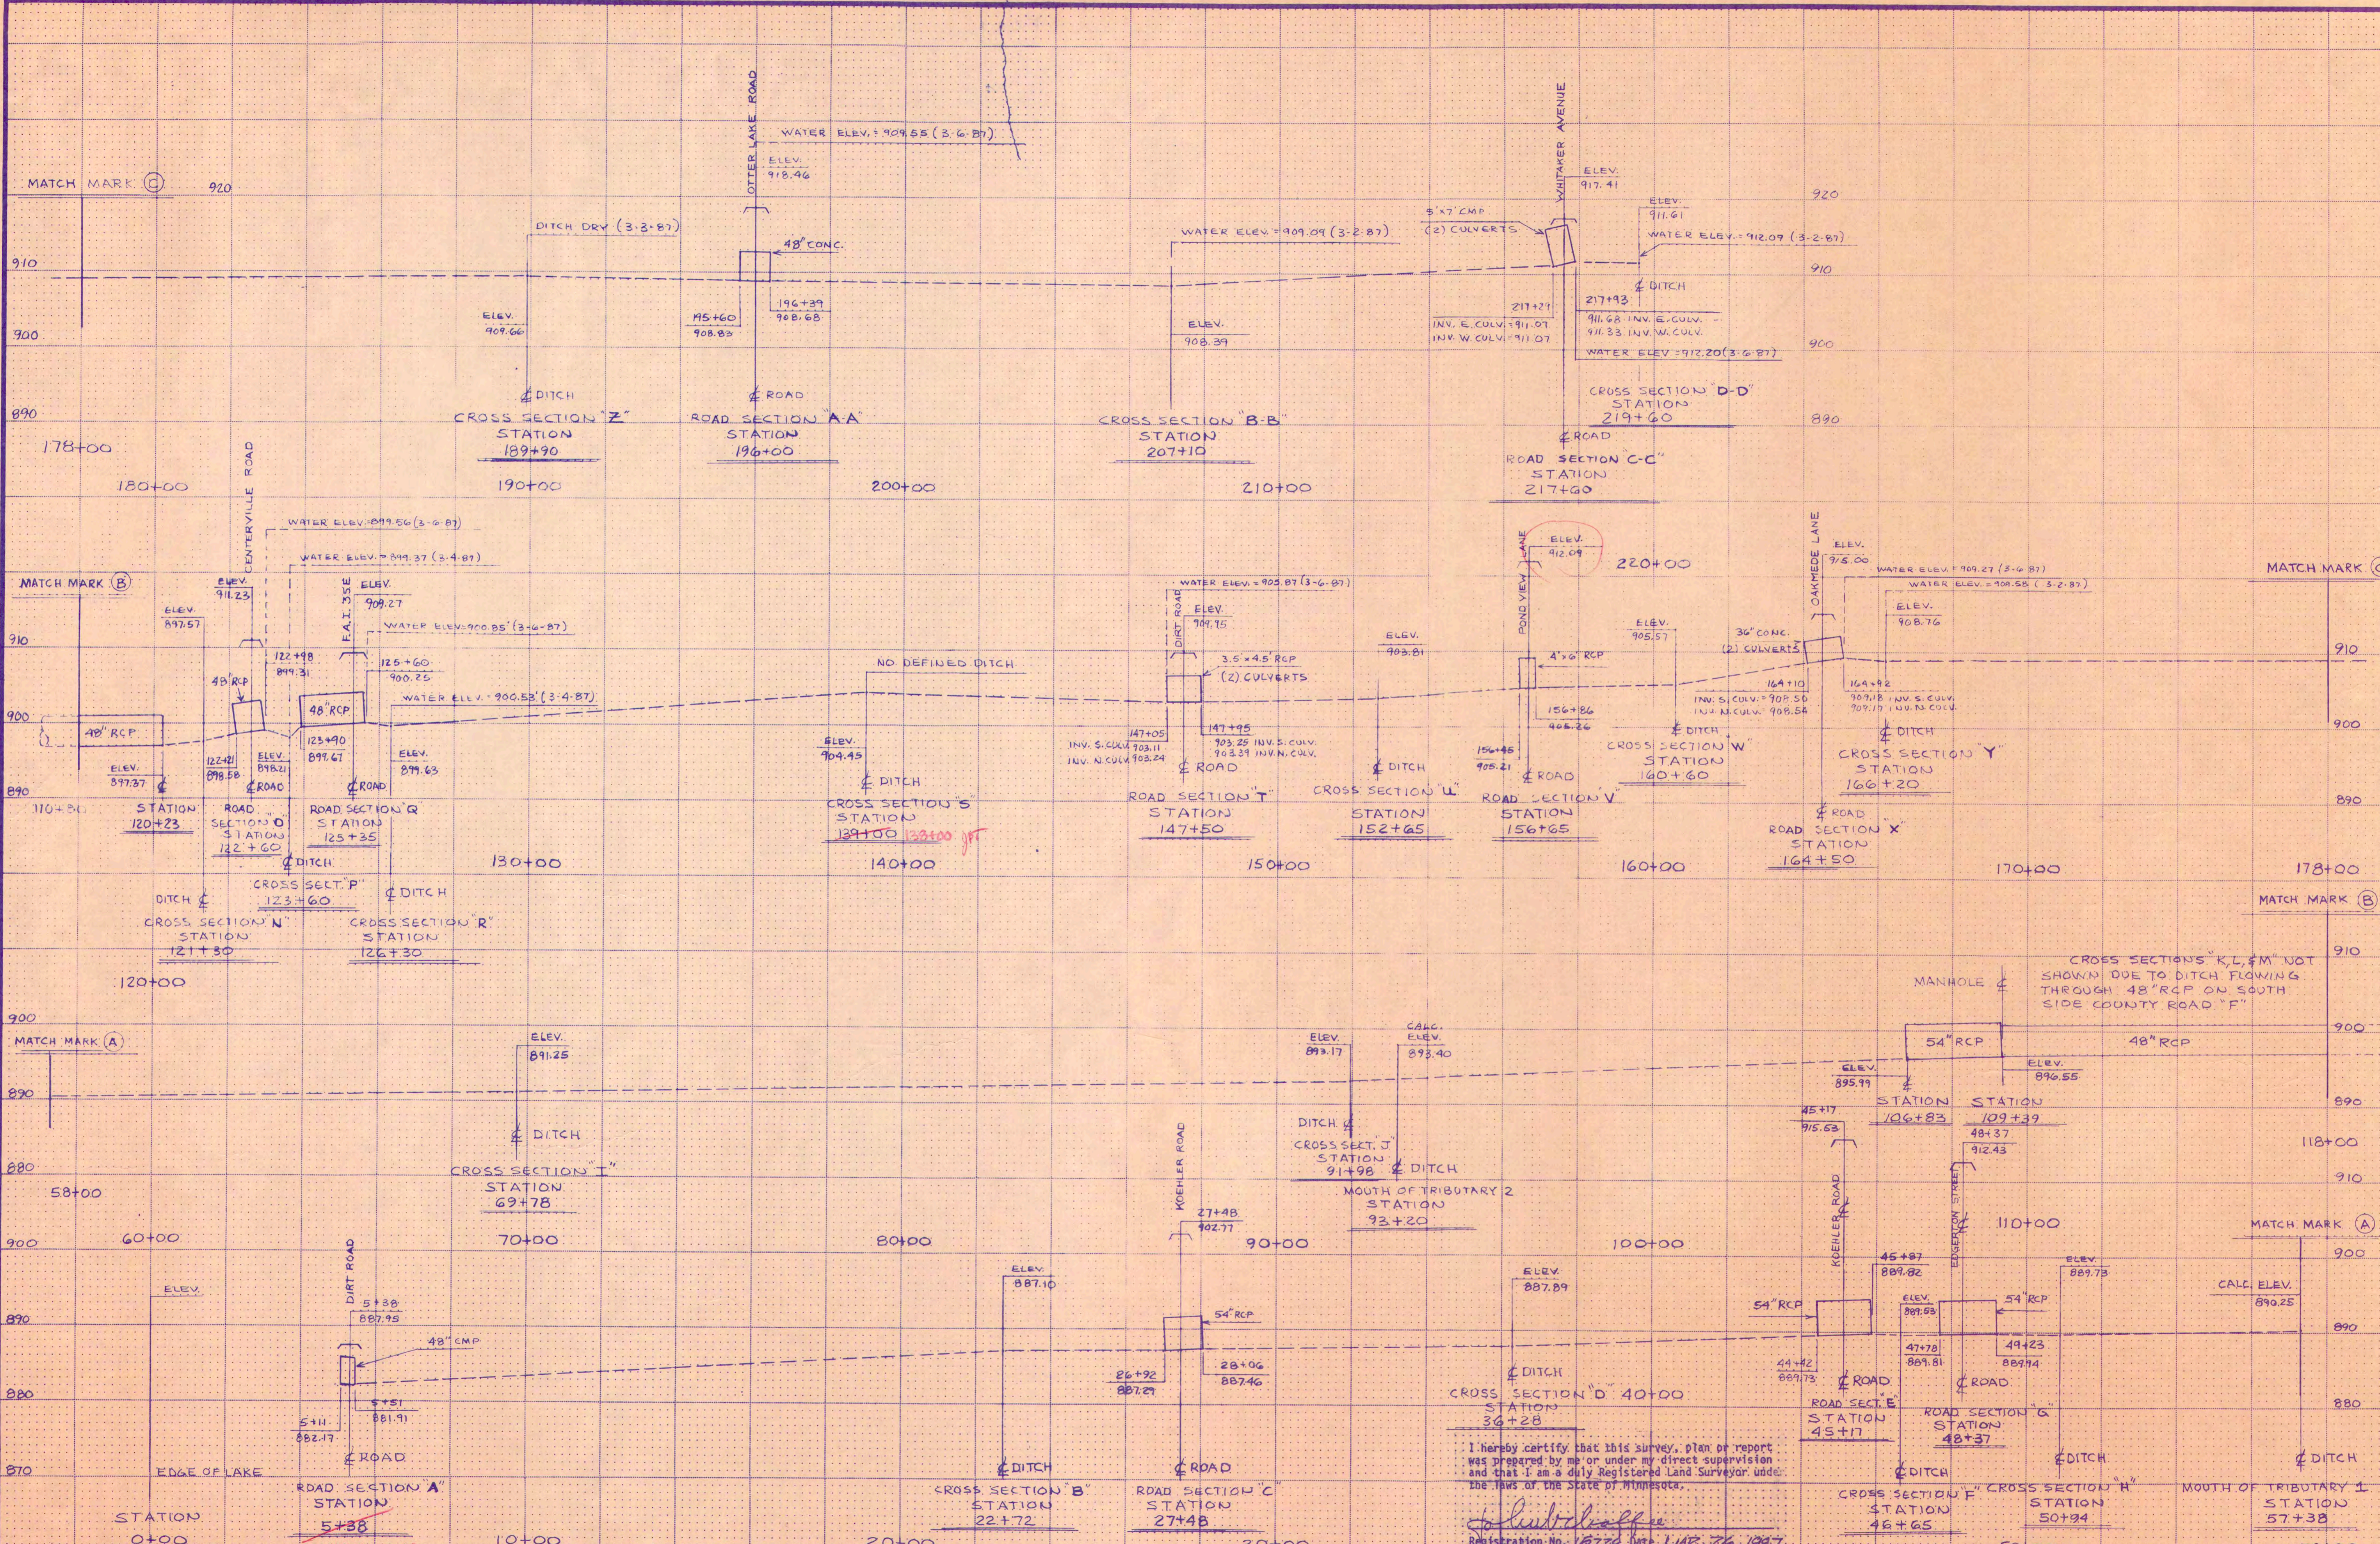

CHANGED TO
STN. 5+38 (P.S.)
4-18-21

I hereby certify that this survey, plan or report was prepared by me or under my direct supervision and that I am a duly Registered Land Surveyor under the laws of the State of Minnesota.
J. L. Hoff
 Registration No. 5726 Date MAR. 26, 1987



CLARK ENGINEERING COMPANY □ 2815 WAYZATA BLVD.
 MINNEAPOLIS, MN 55405 □ (612) 374-4740

RAMSEY SOIL & WATER CONSERVATION DISTRICT
 RAMSEY COUNTY, MN

RAMSEY COUNTY DITCH 14
 (LAMBERTS CREEK)

PROFILE DITCH 14
 MARCH 26, 1987 D.S.

SCALE
 HORIZ. 1" = 200'
 VERT. 1" = 10'
 SHEET
 5 OF 6

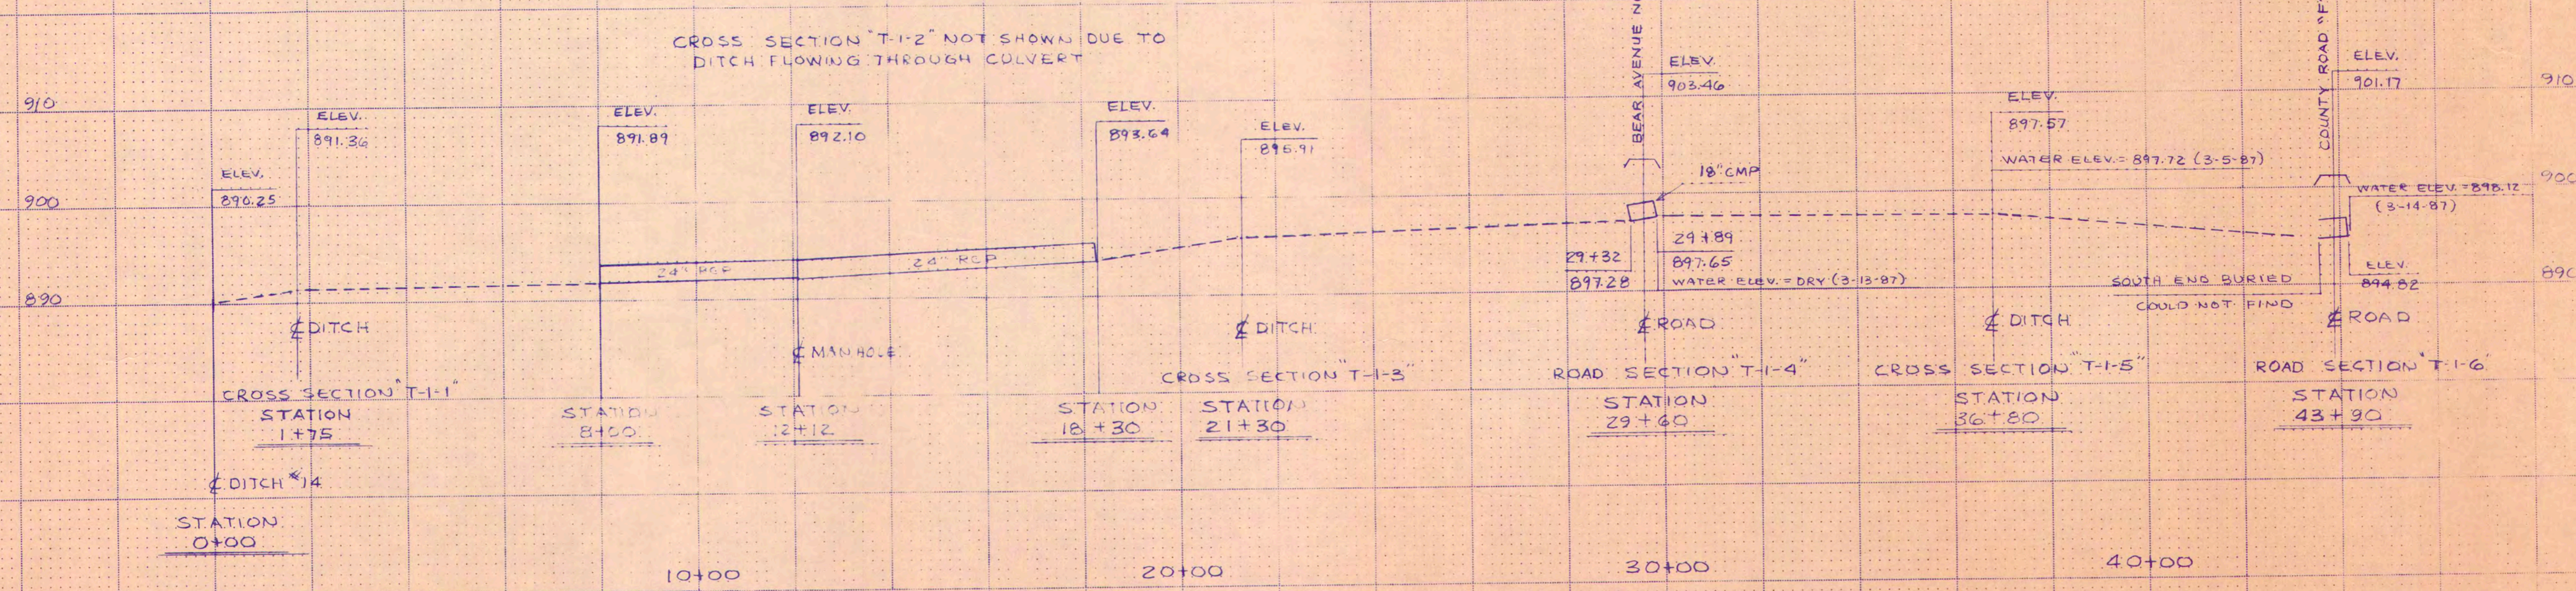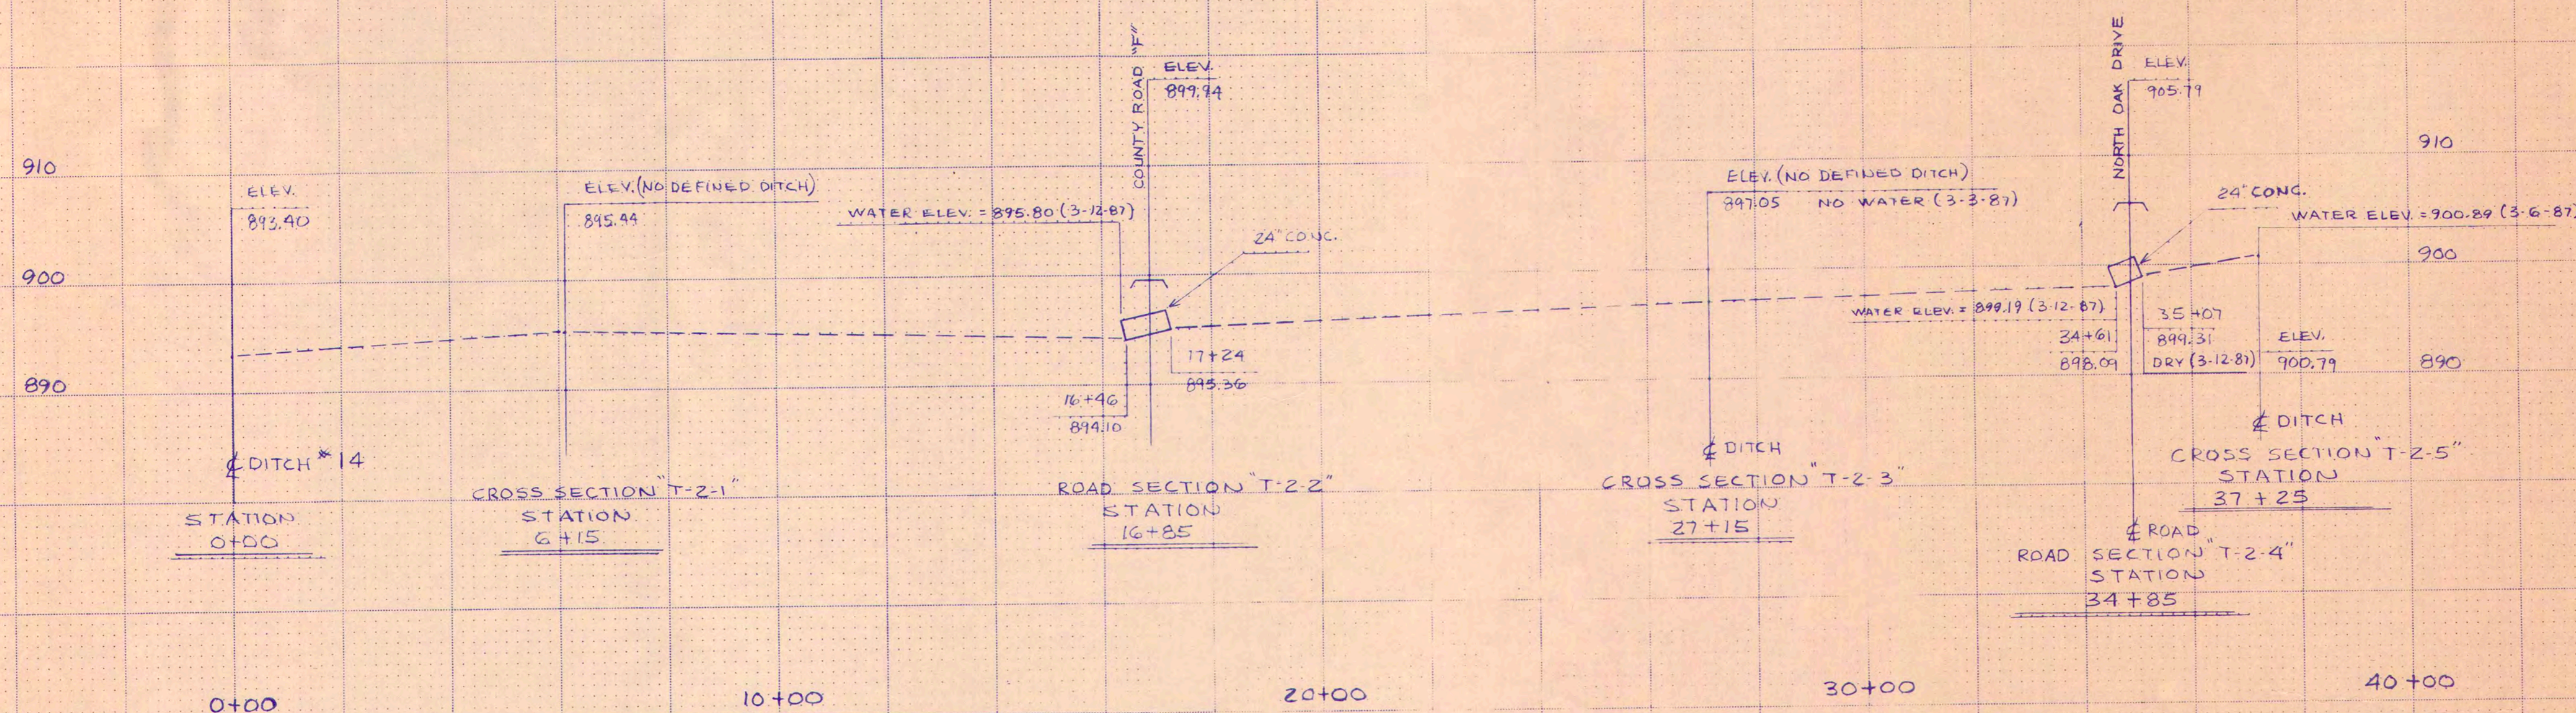

I hereby certify that this survey, plan or report was prepared by me or under my direct supervision and that I am a duly Registered Land Surveyor under the laws of the State of Minnesota.

Robert Kroffter
 Registration No. 13728 Date MAR. 26, 1987